


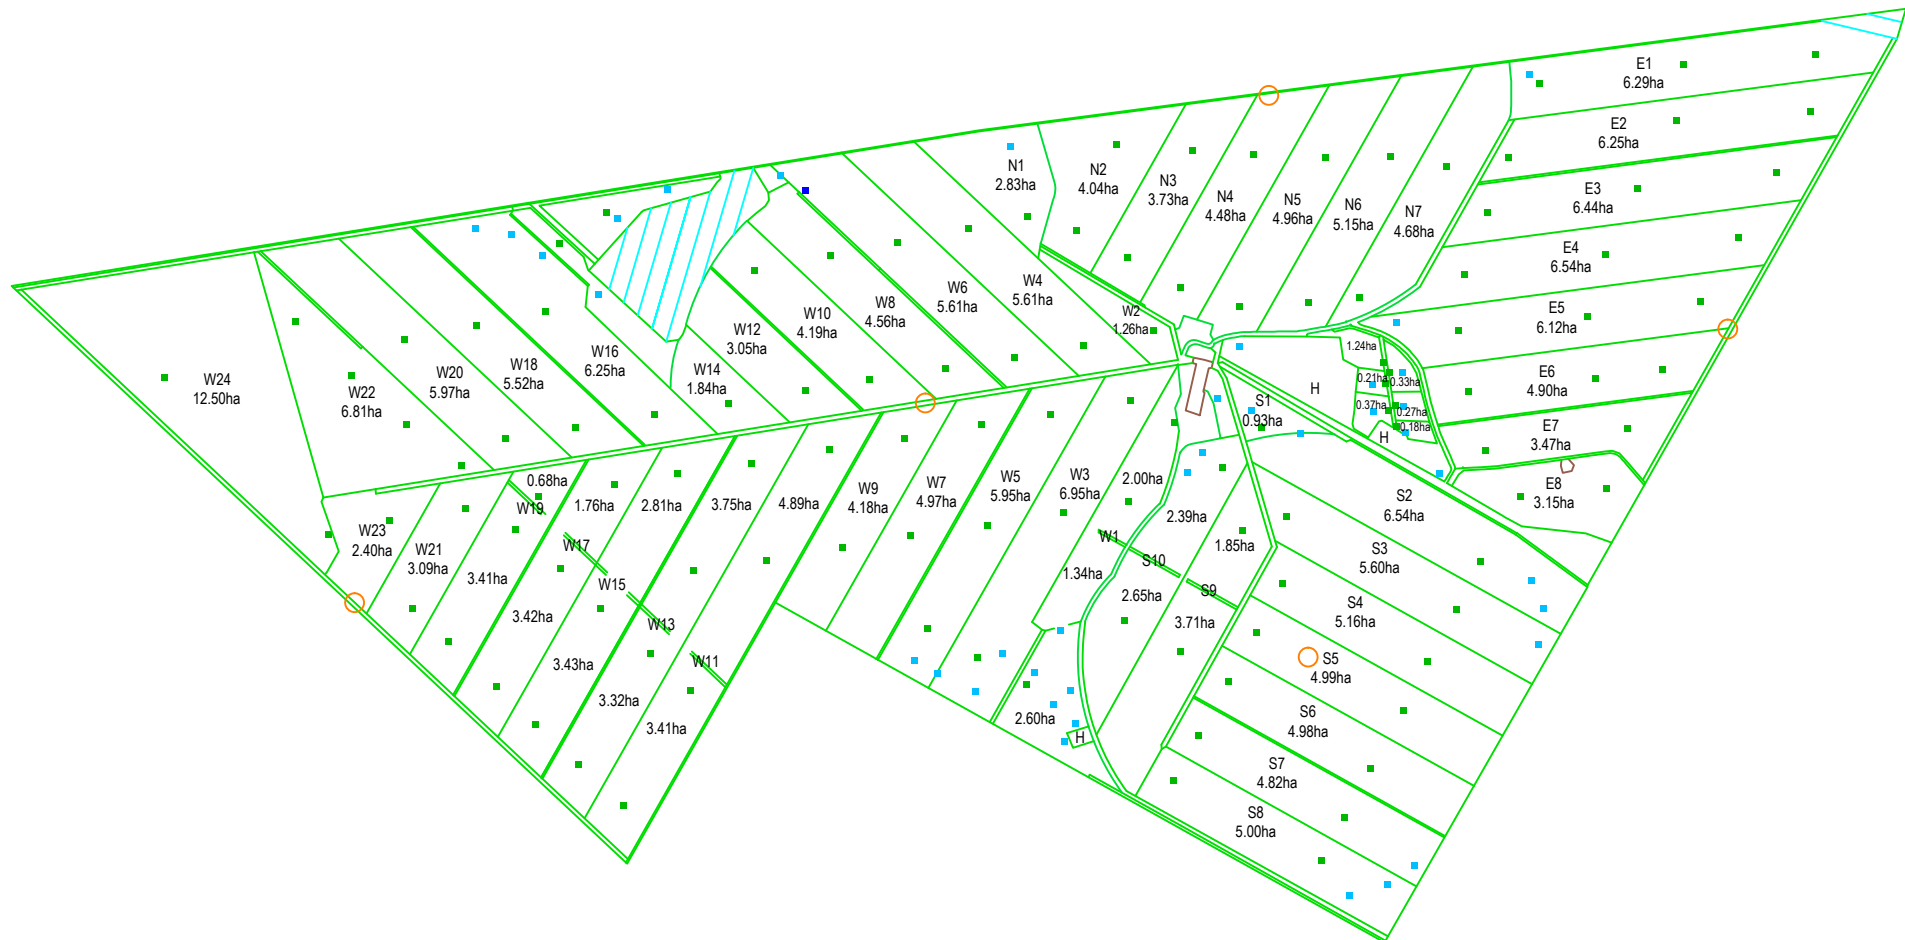

Campbell Tait

Total Area 275.24ha



Agricultural Consulting Services
201 Smithfield Road, RD 2, Ashburton
T: 03 3086208
E: office@agconsulting.co.nz
www.agconsulting.co.nz

Legend

	fences		hydrants		pond
	buildings		water troughs		
	house		pivot point		

Drawn By: T Kingsbury
File: ACS227
Date: 07.10.2011